


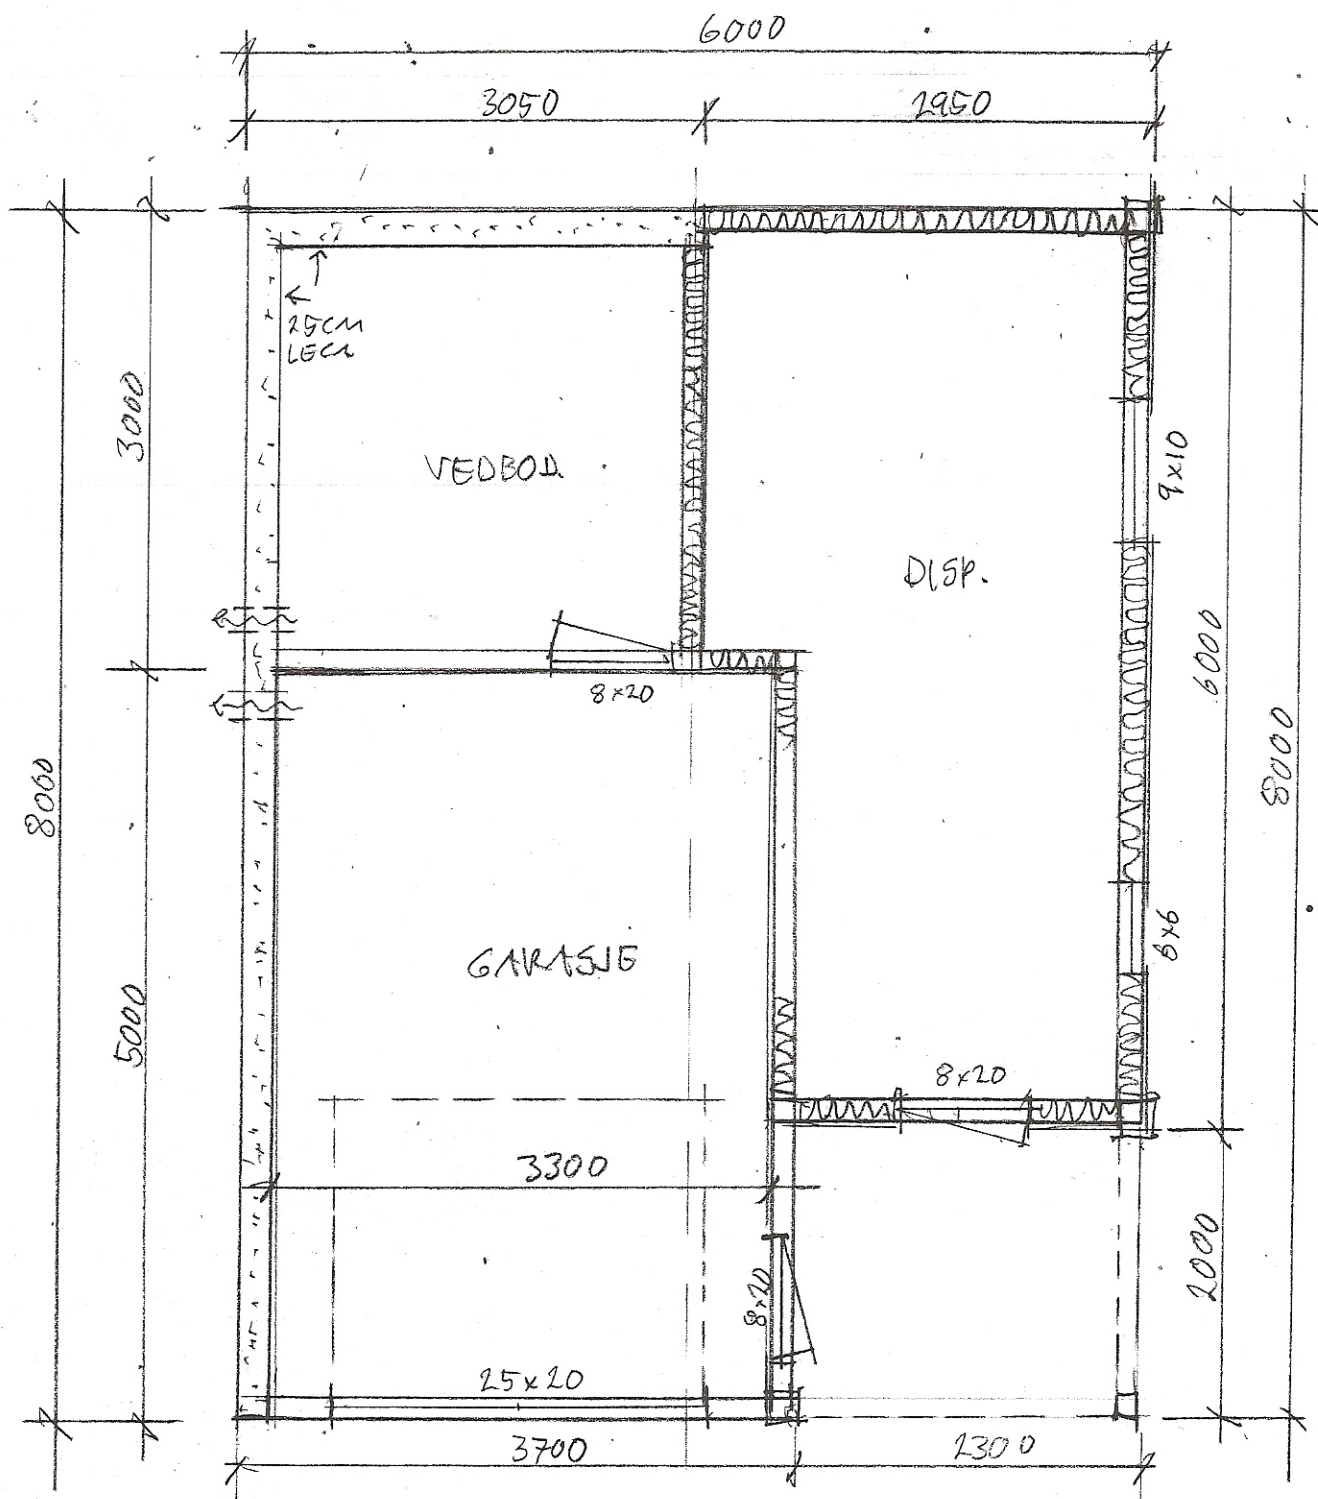

10/407 (E-1)

MÅL=1:50 GARASJE/BOD - JOHN THOMASSÅRD.
DATO=26-8-11 PLAN

PLAN - BYA = 48,0 m²

4475-50/11

SIVILARKITEKT ROAR A. IVERSEN
ST. OLAVSGT. 3 - 2406 ELVERUM
Tlf.: 62 41 14 46 Fax: 62 41 69 53